



SPACE FOR FUTURE EXPANSION

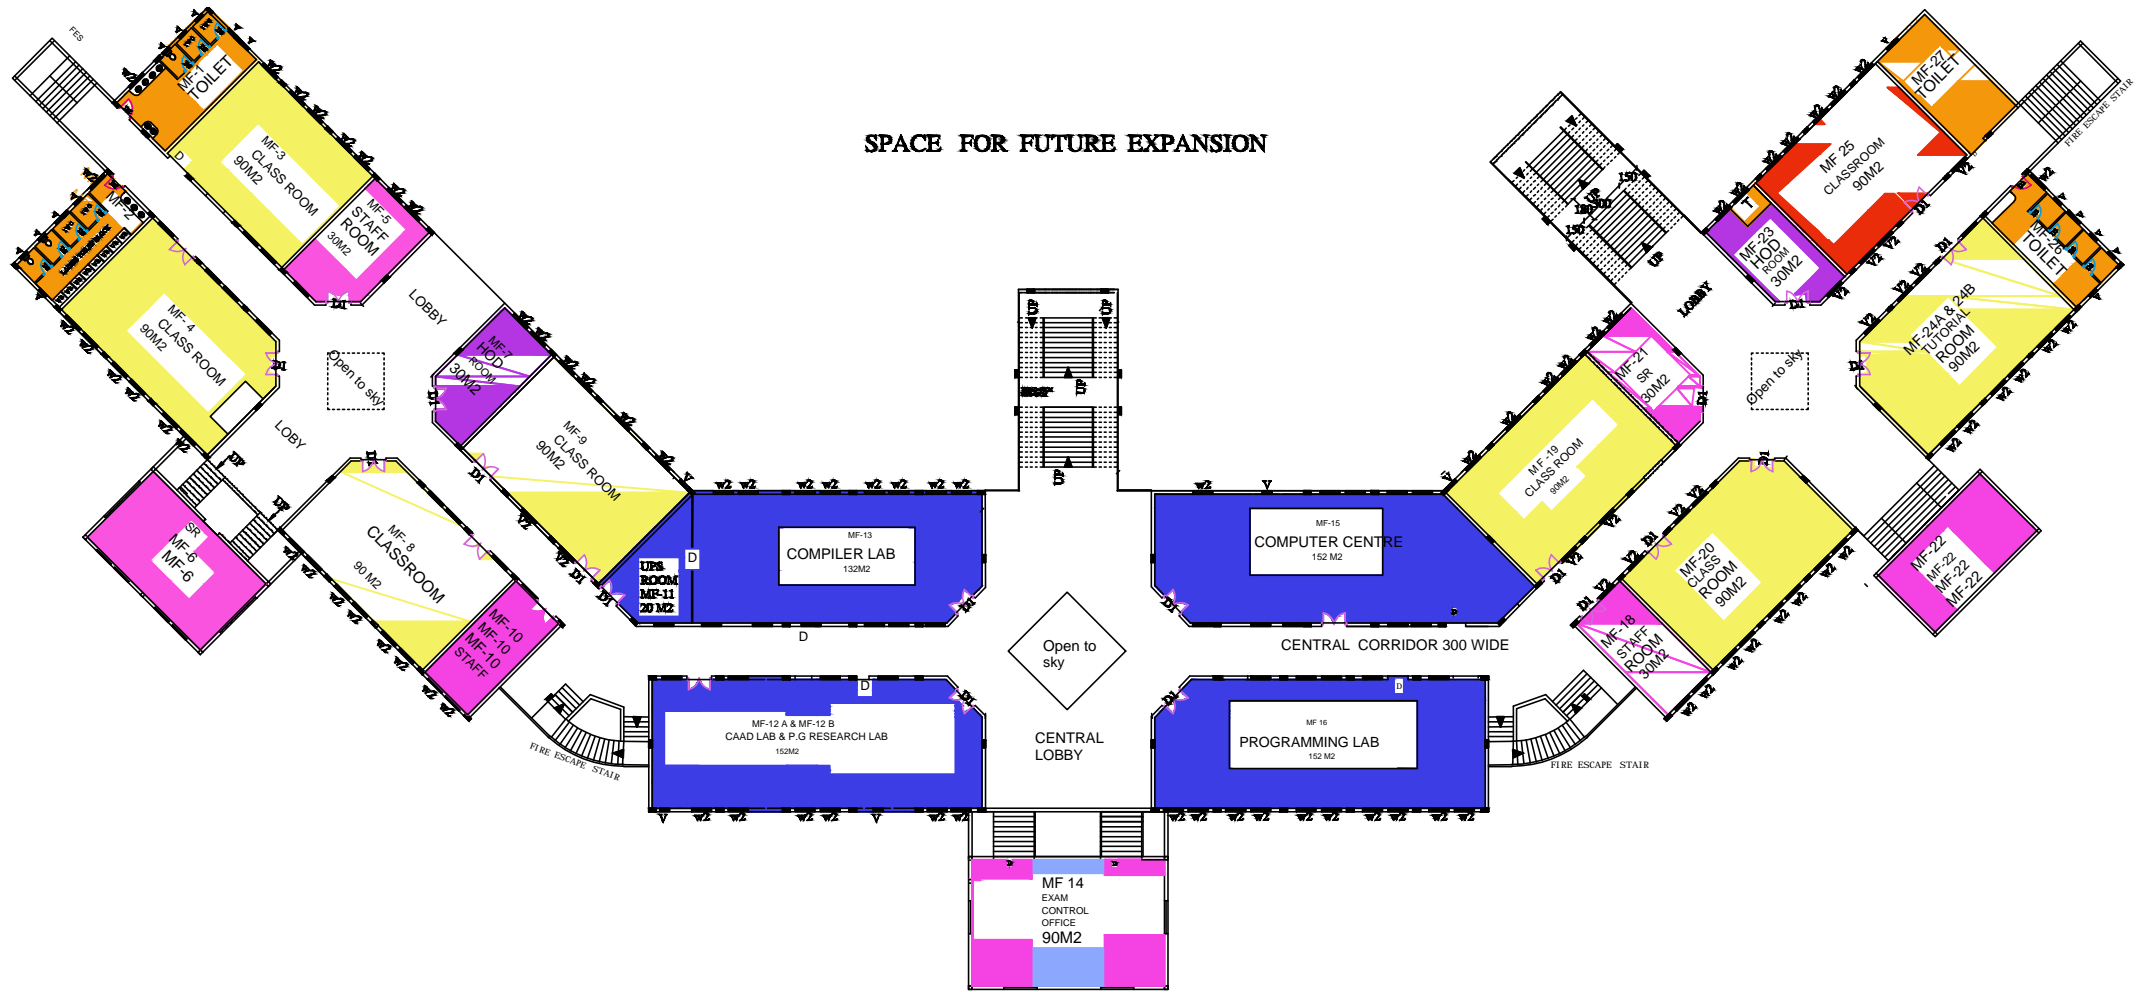


Workshop Building of Sreepathy Institute of Management and Technology, Vavanoor

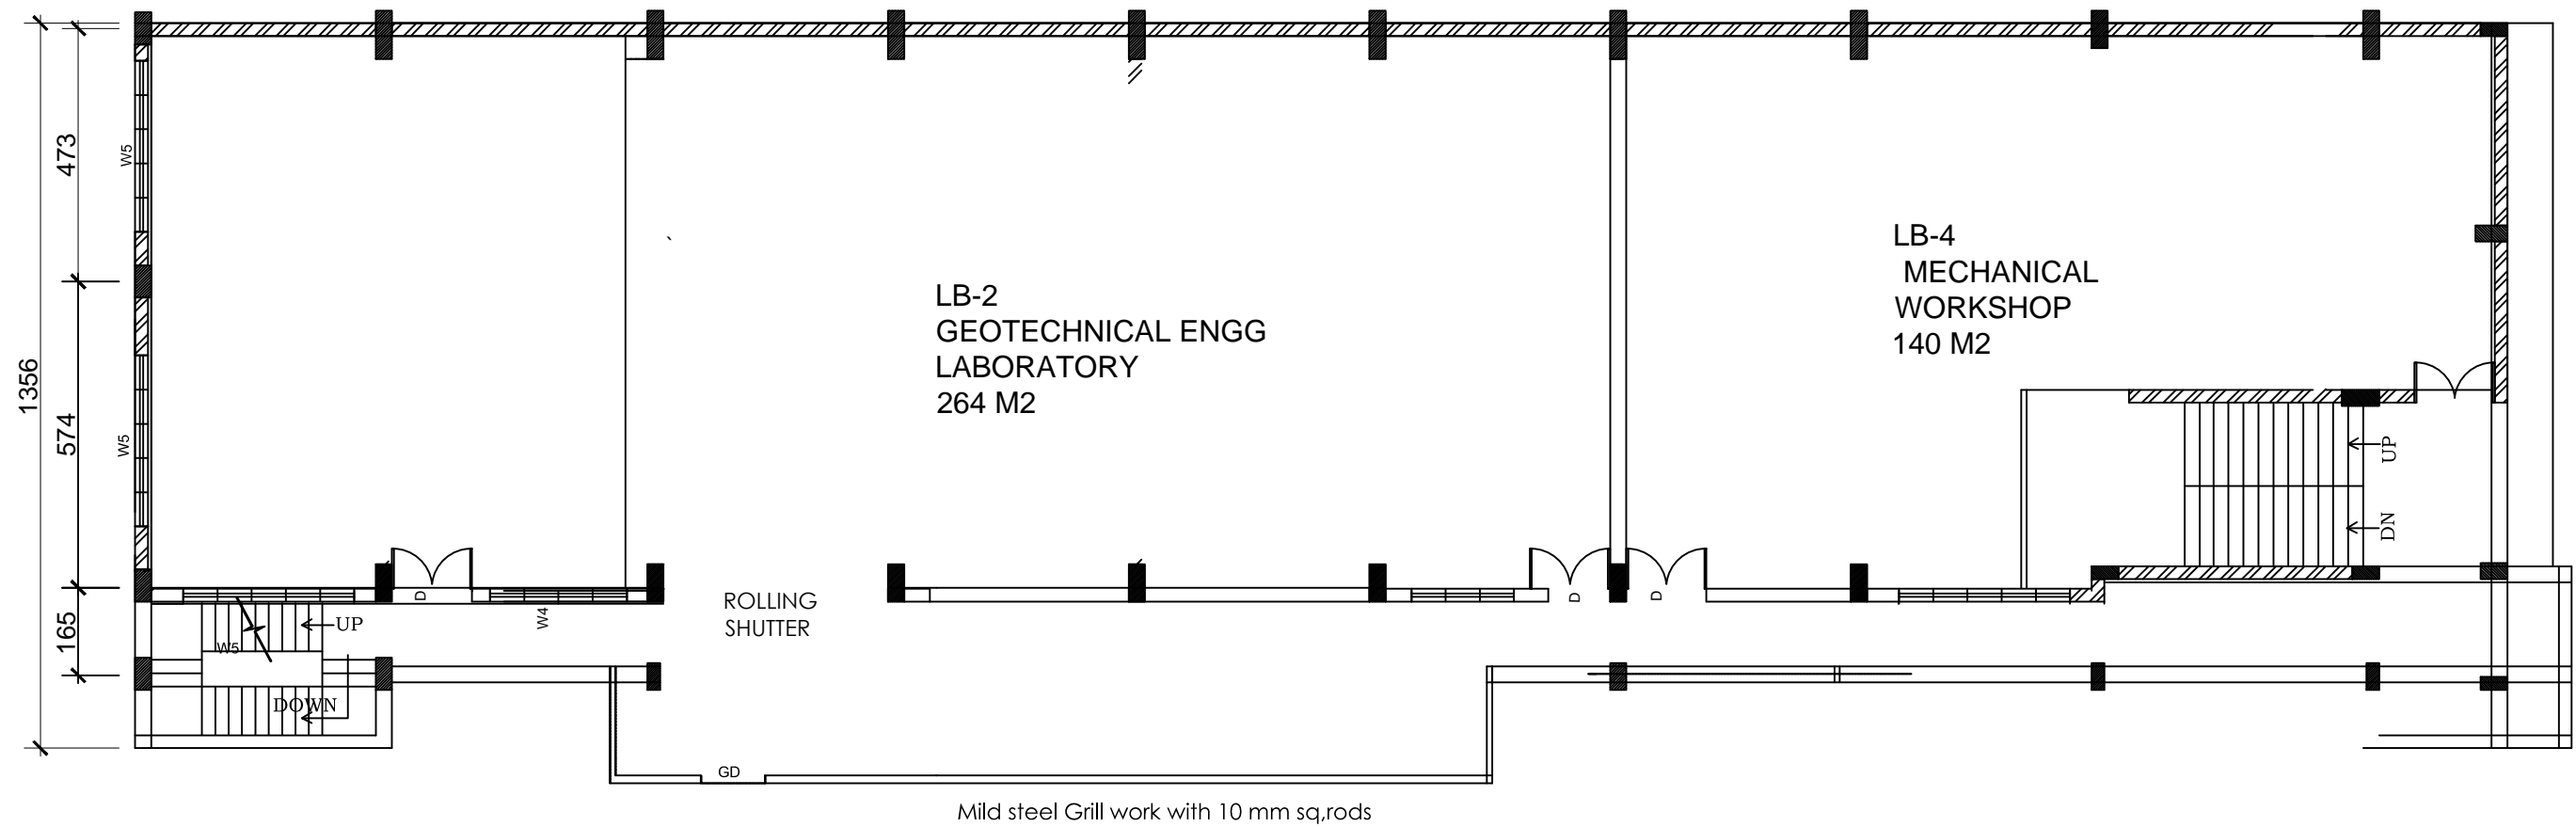


BASEMENT FLOOR PLAN

Workshop Building of Sreepathy Institute of Management and Technology, Vavanoor

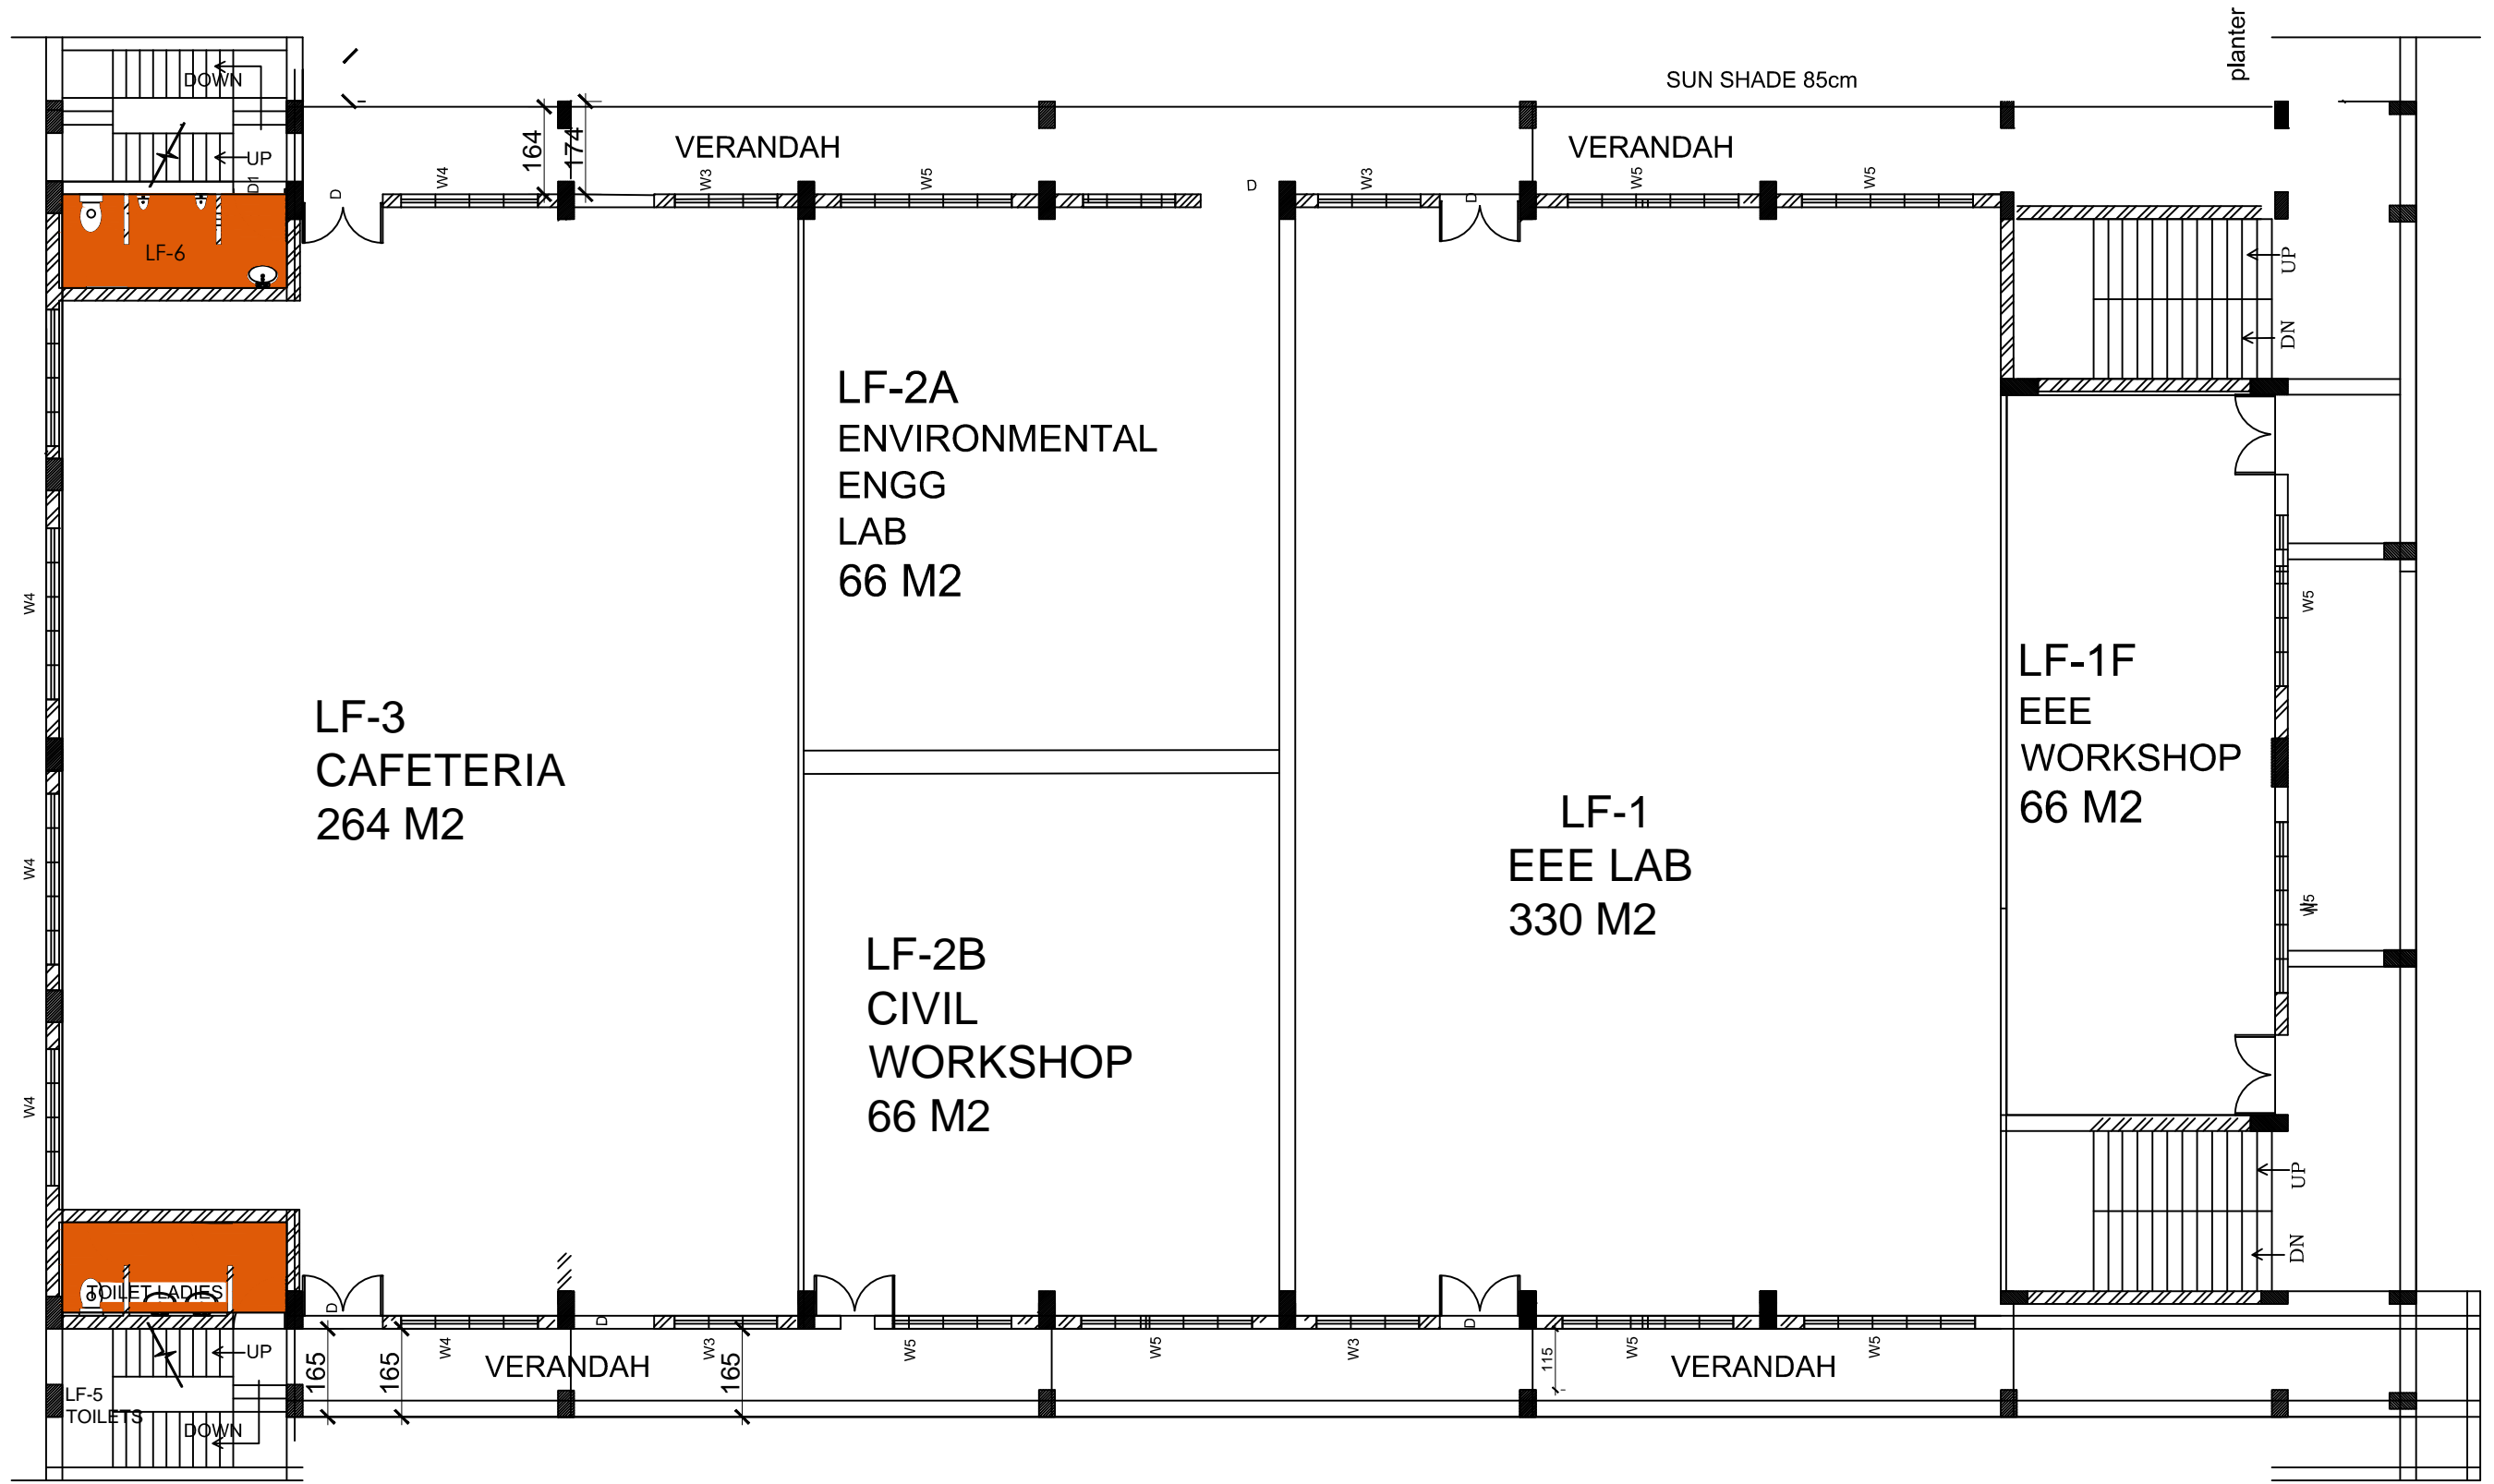


FIRST FLOOR PLAN


Workshop Building of Sreepathy Institute of Management and Technology, Vavanoor

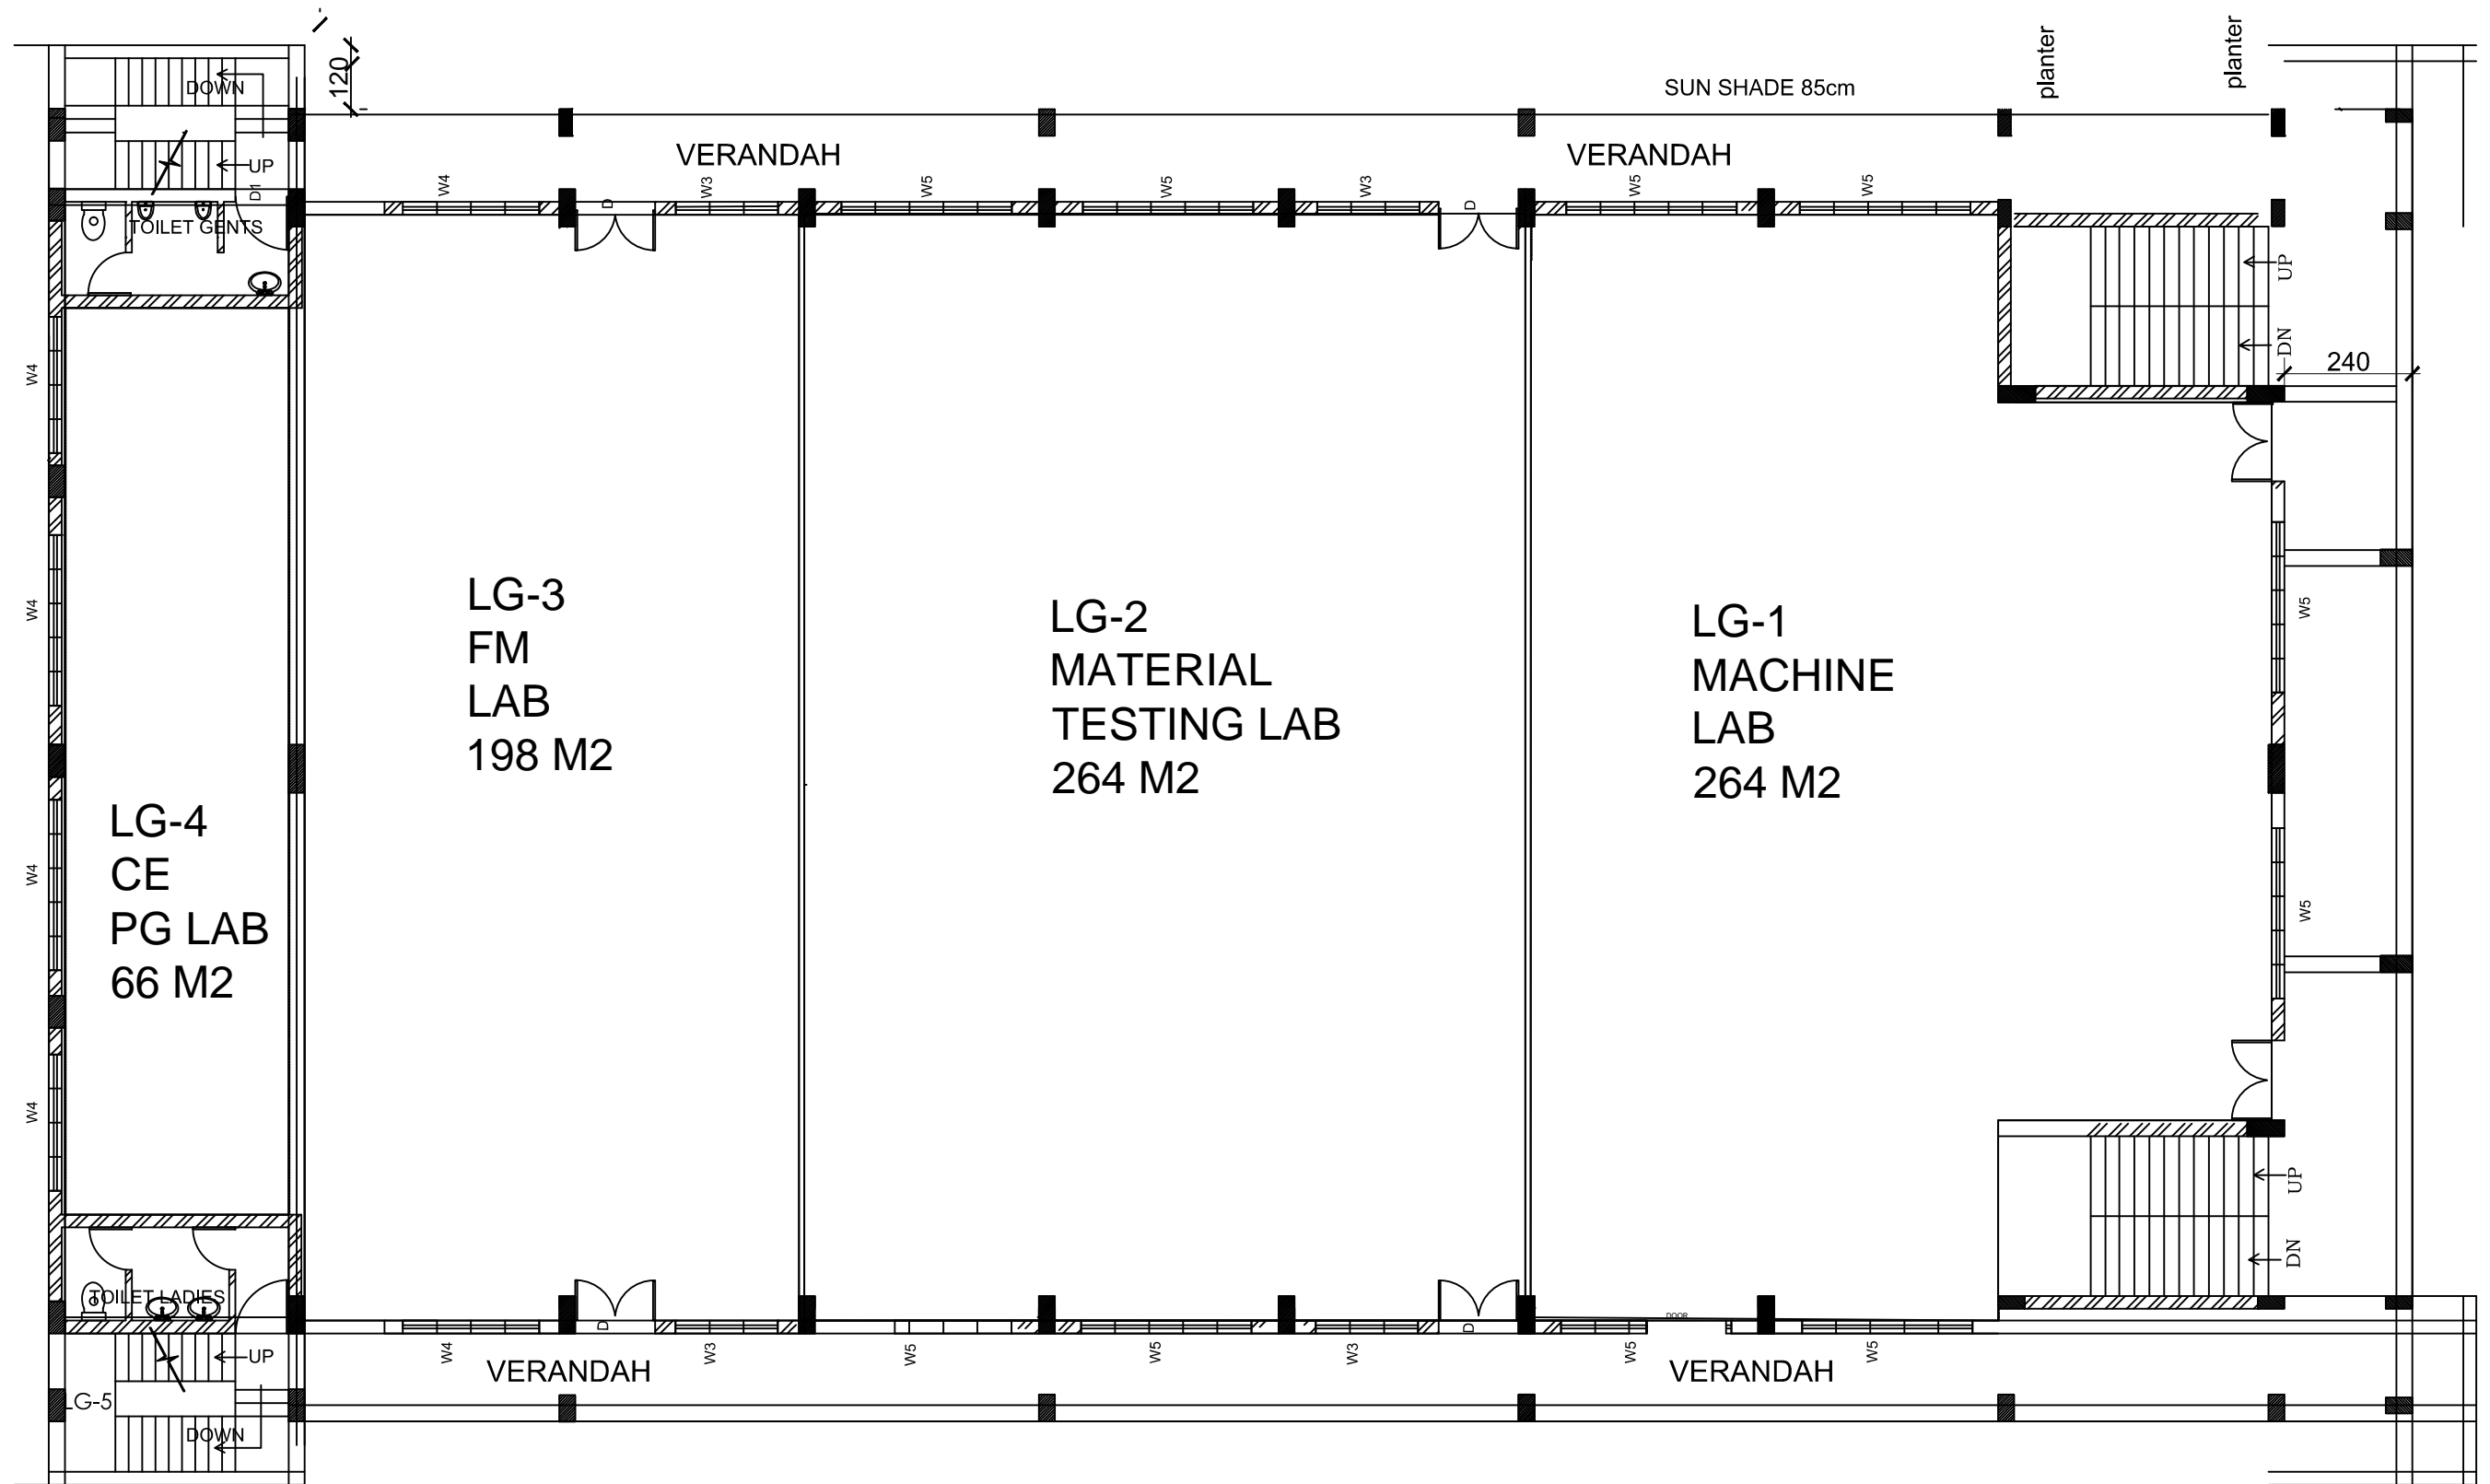


GROUND FLOOR PLAN

PROPOSED SHED FOR REACTION FRAME

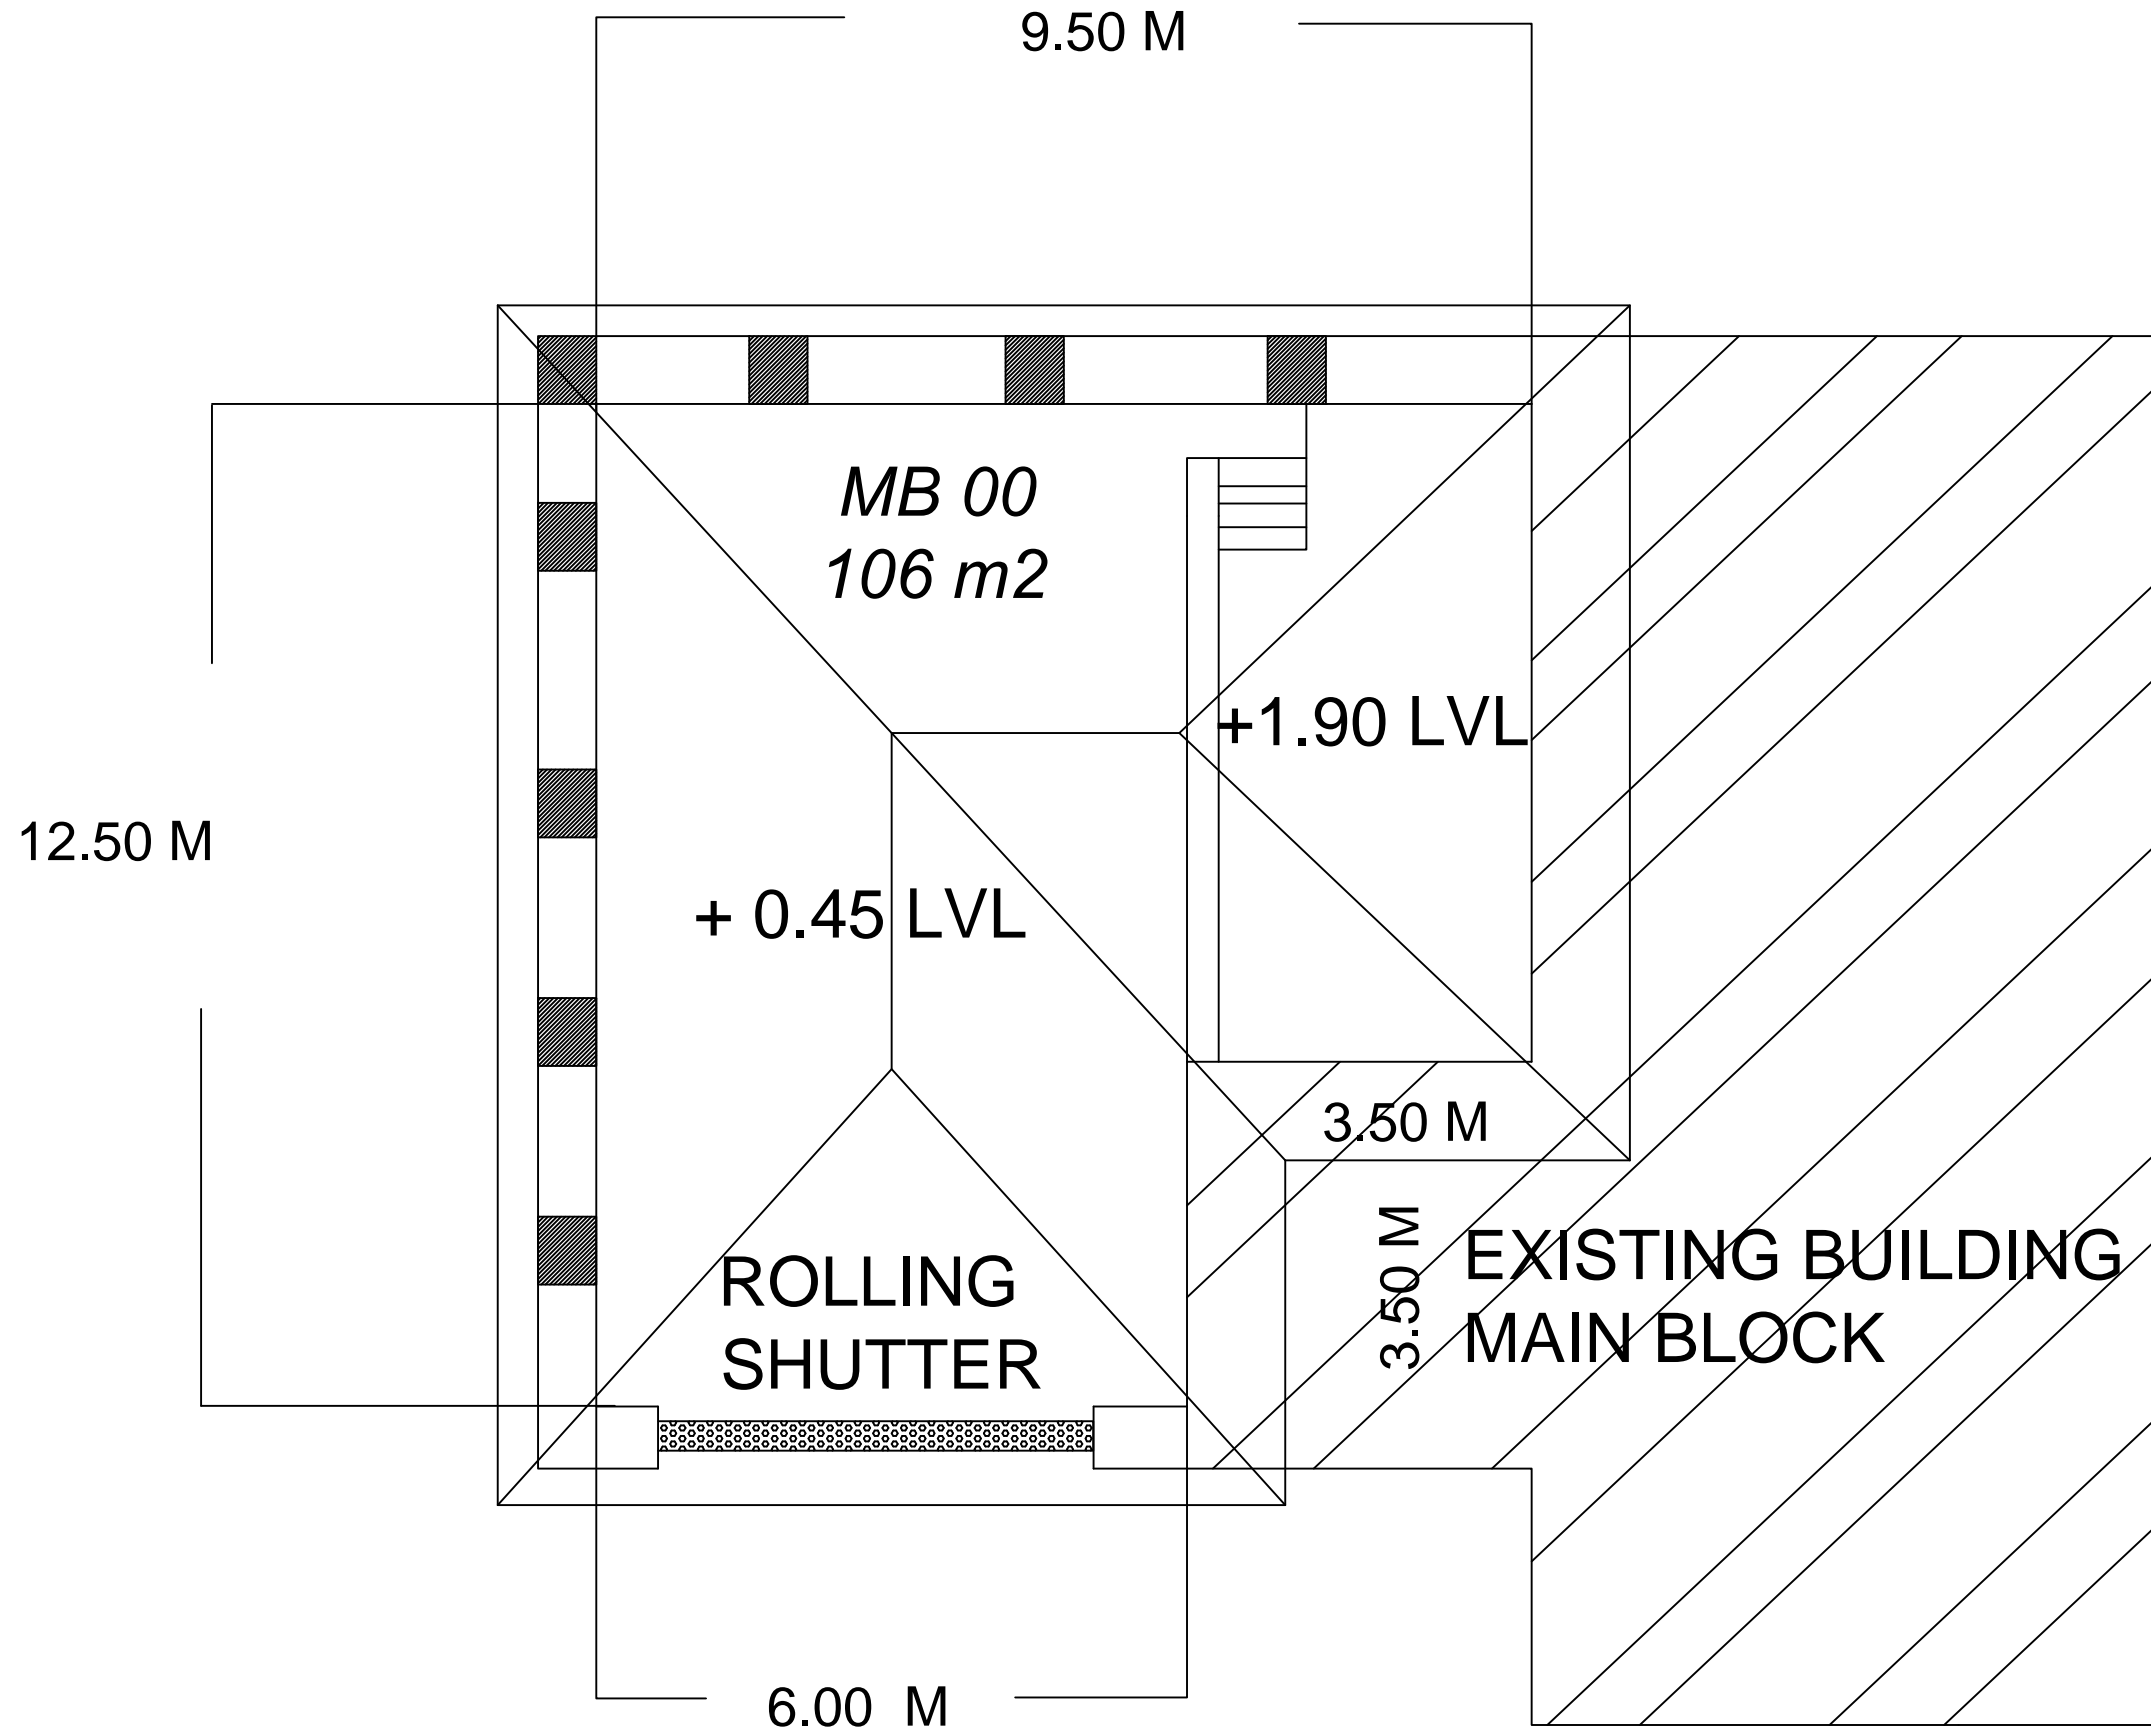

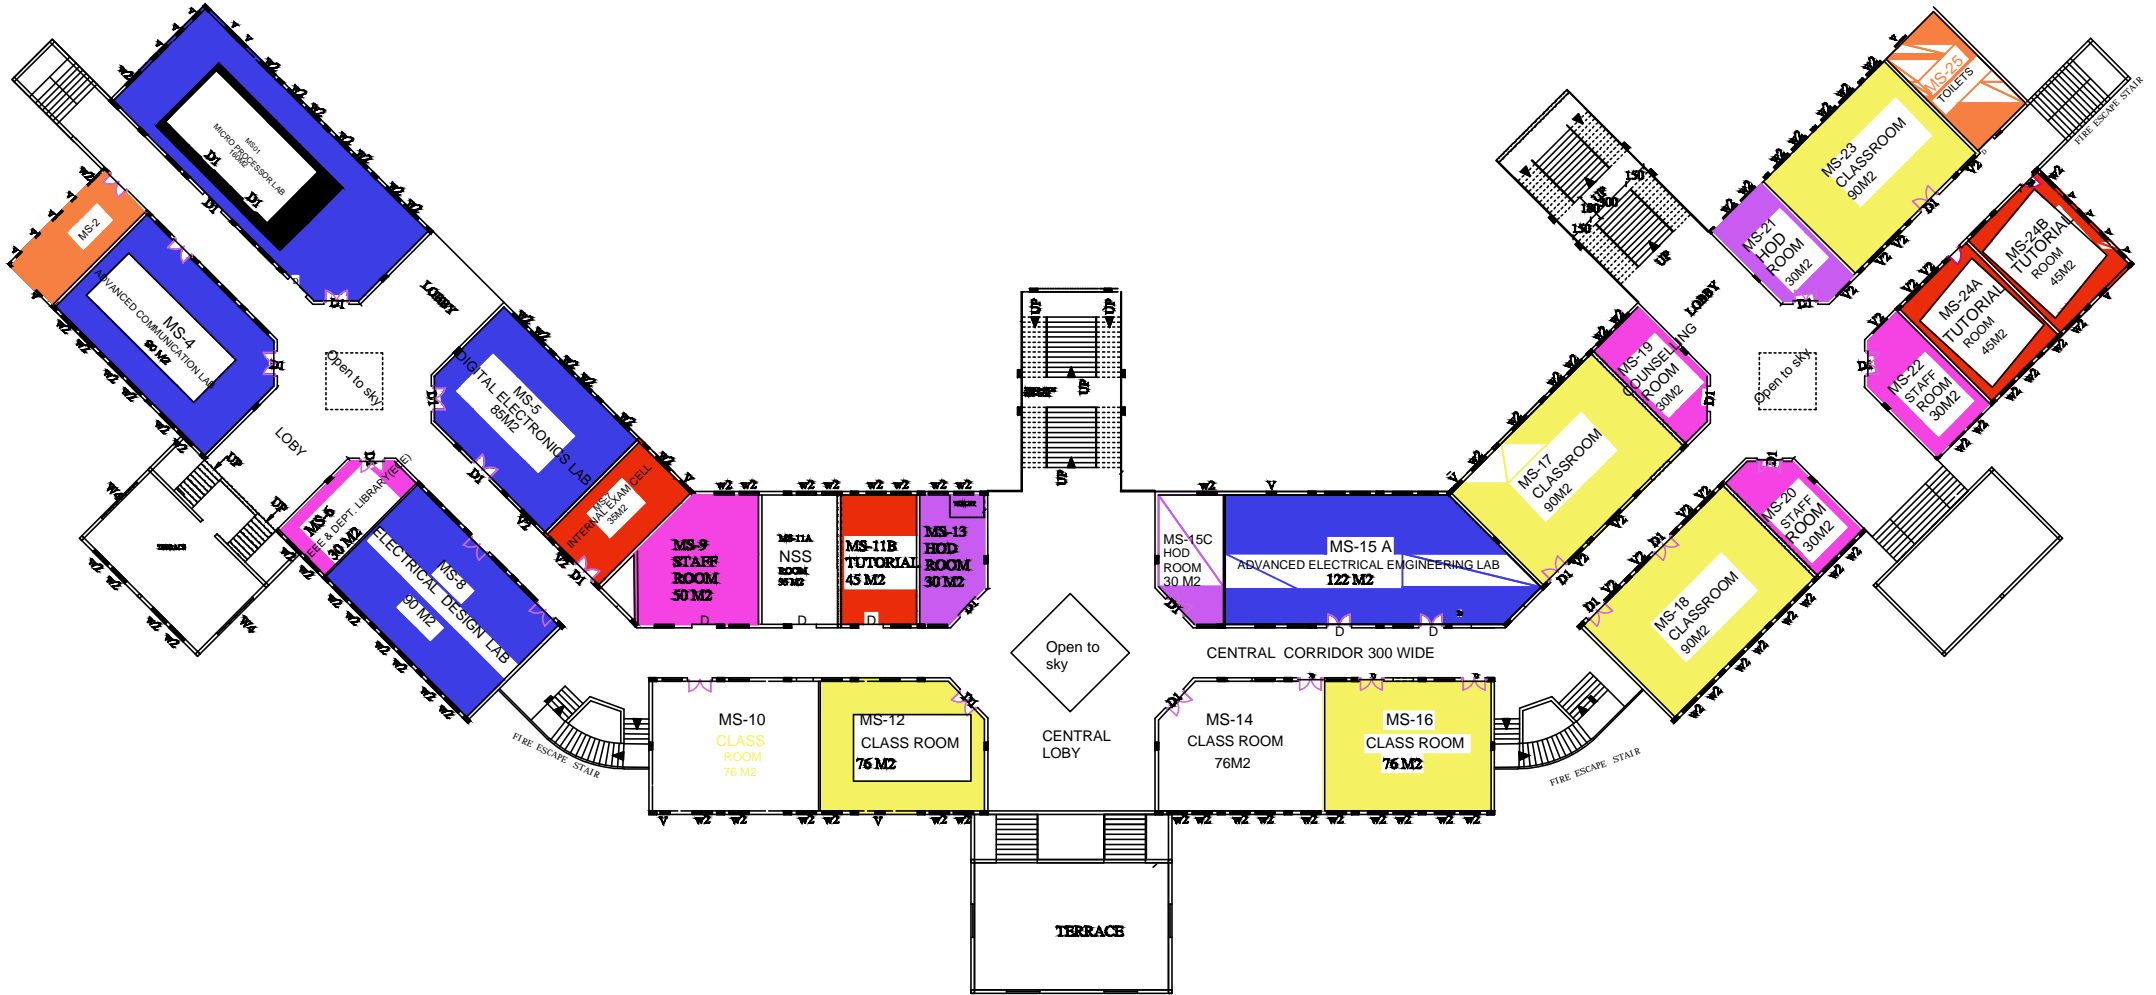


AUDITORIUM of Sreepathy Institute of Management and Technology, Vavanoor

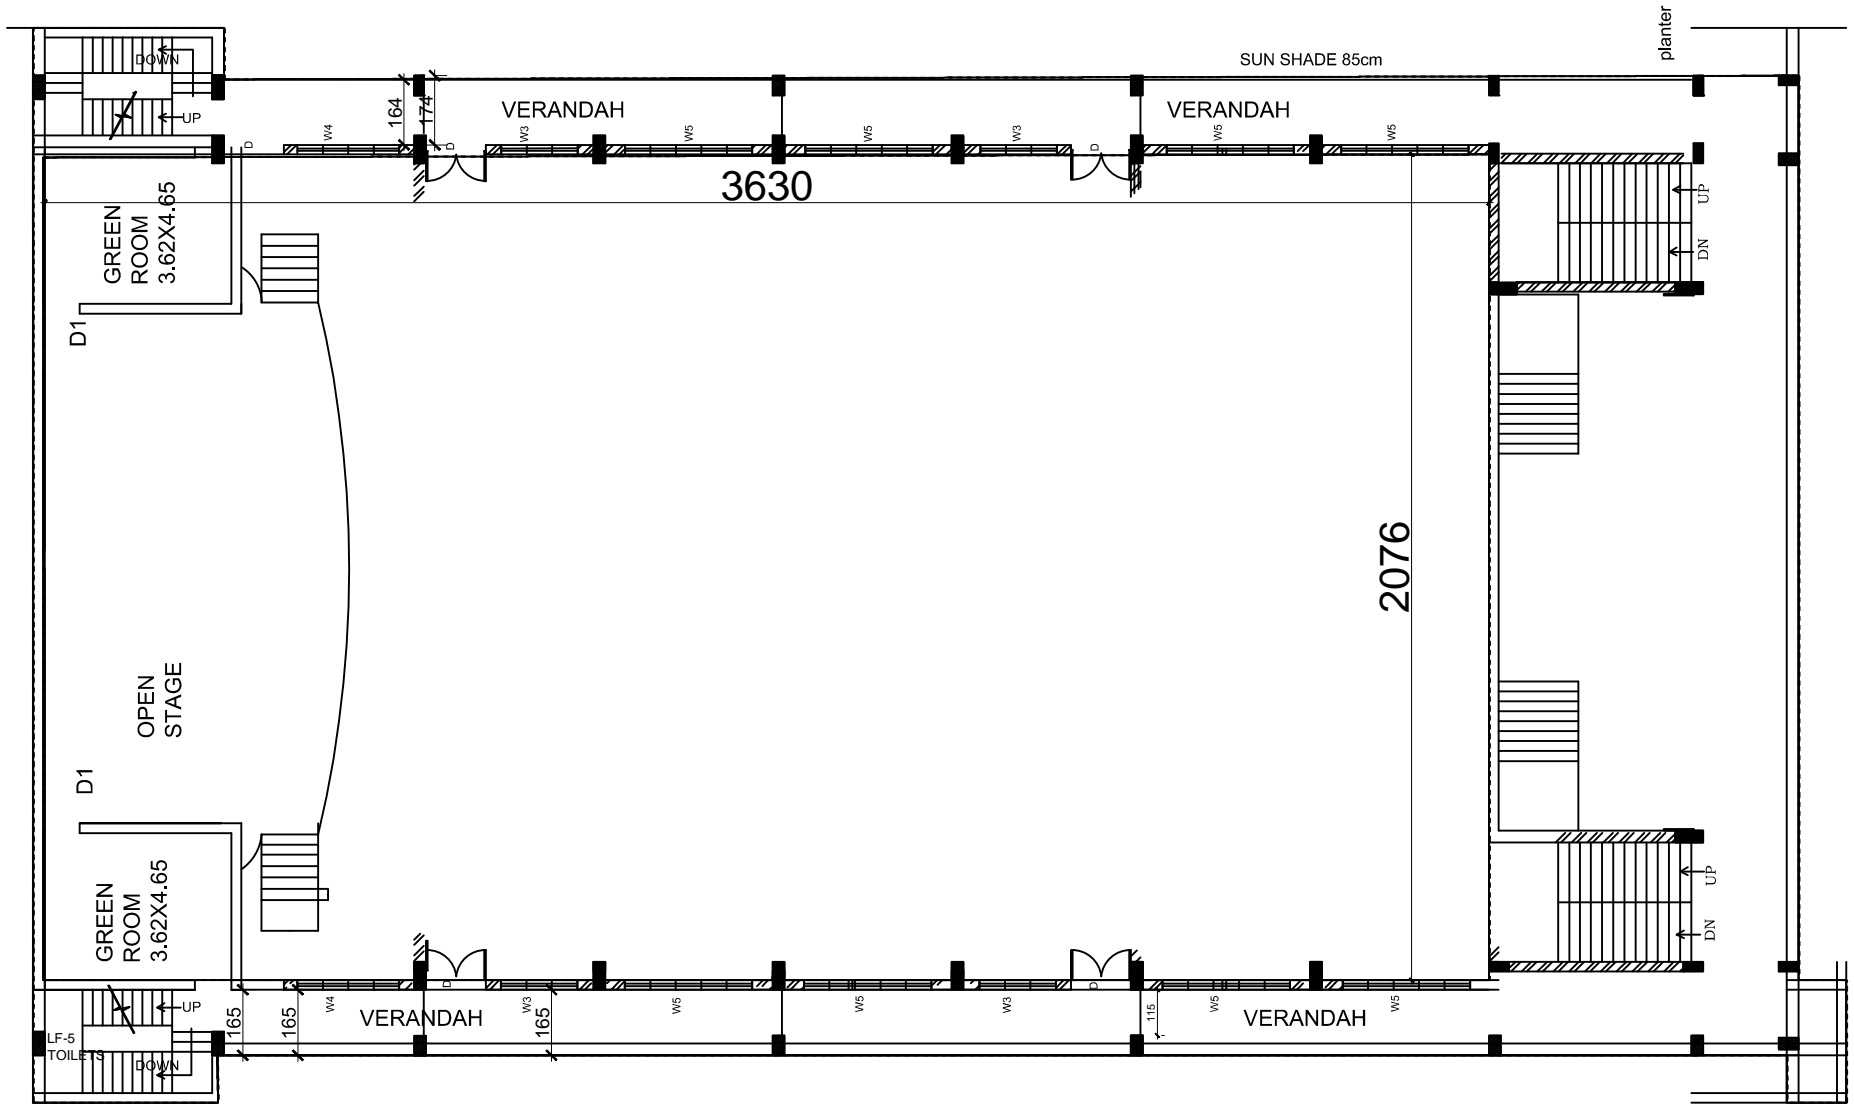


SIMAT AUDITORIUM

8103.53 sqft

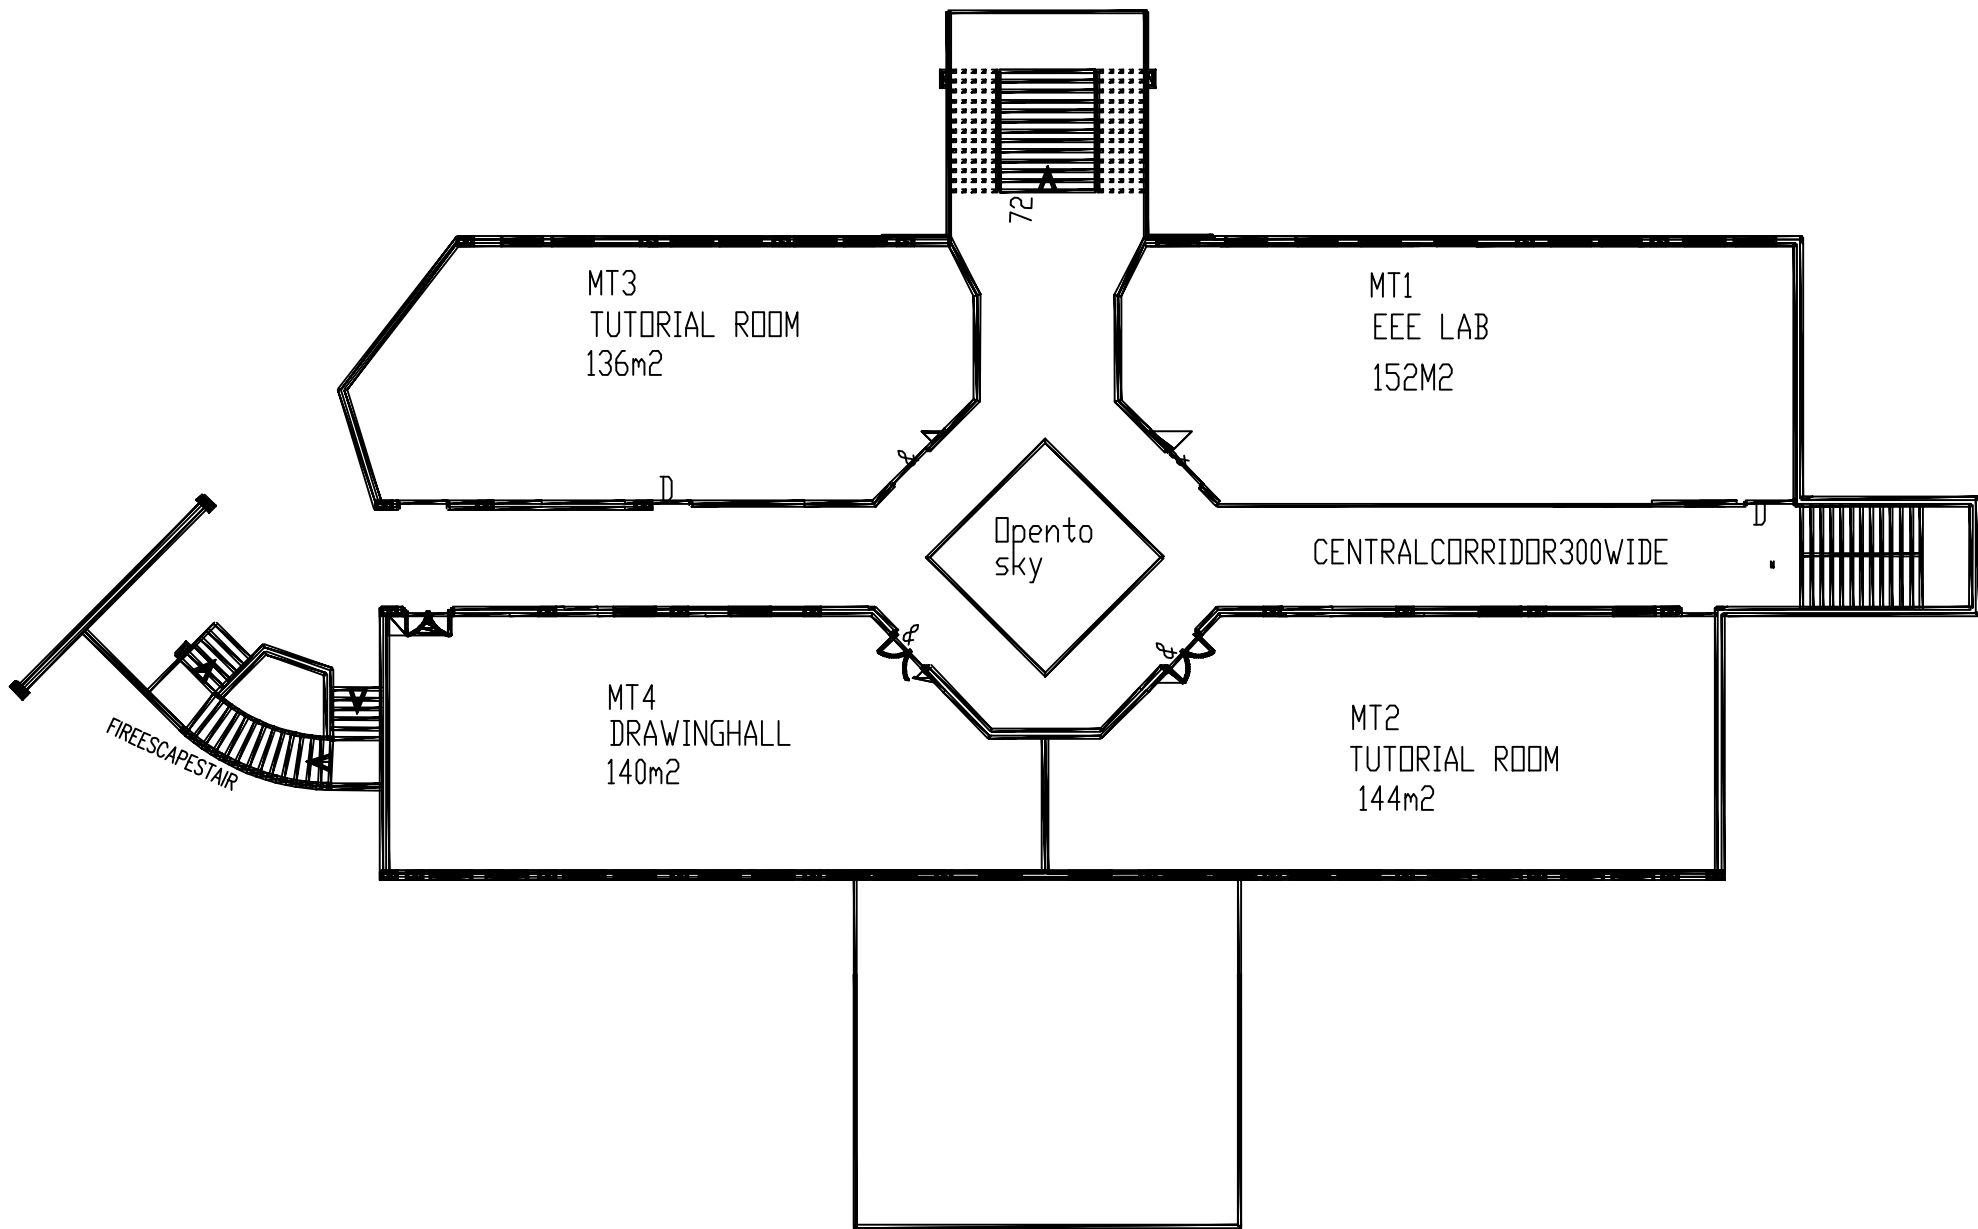


AREA DETAILS

MAIN ROOF = 11.63x31.5x2 = 733.00SQM
 VERANDAH ROOF = 2.63x31.5 = 82.85 SQM

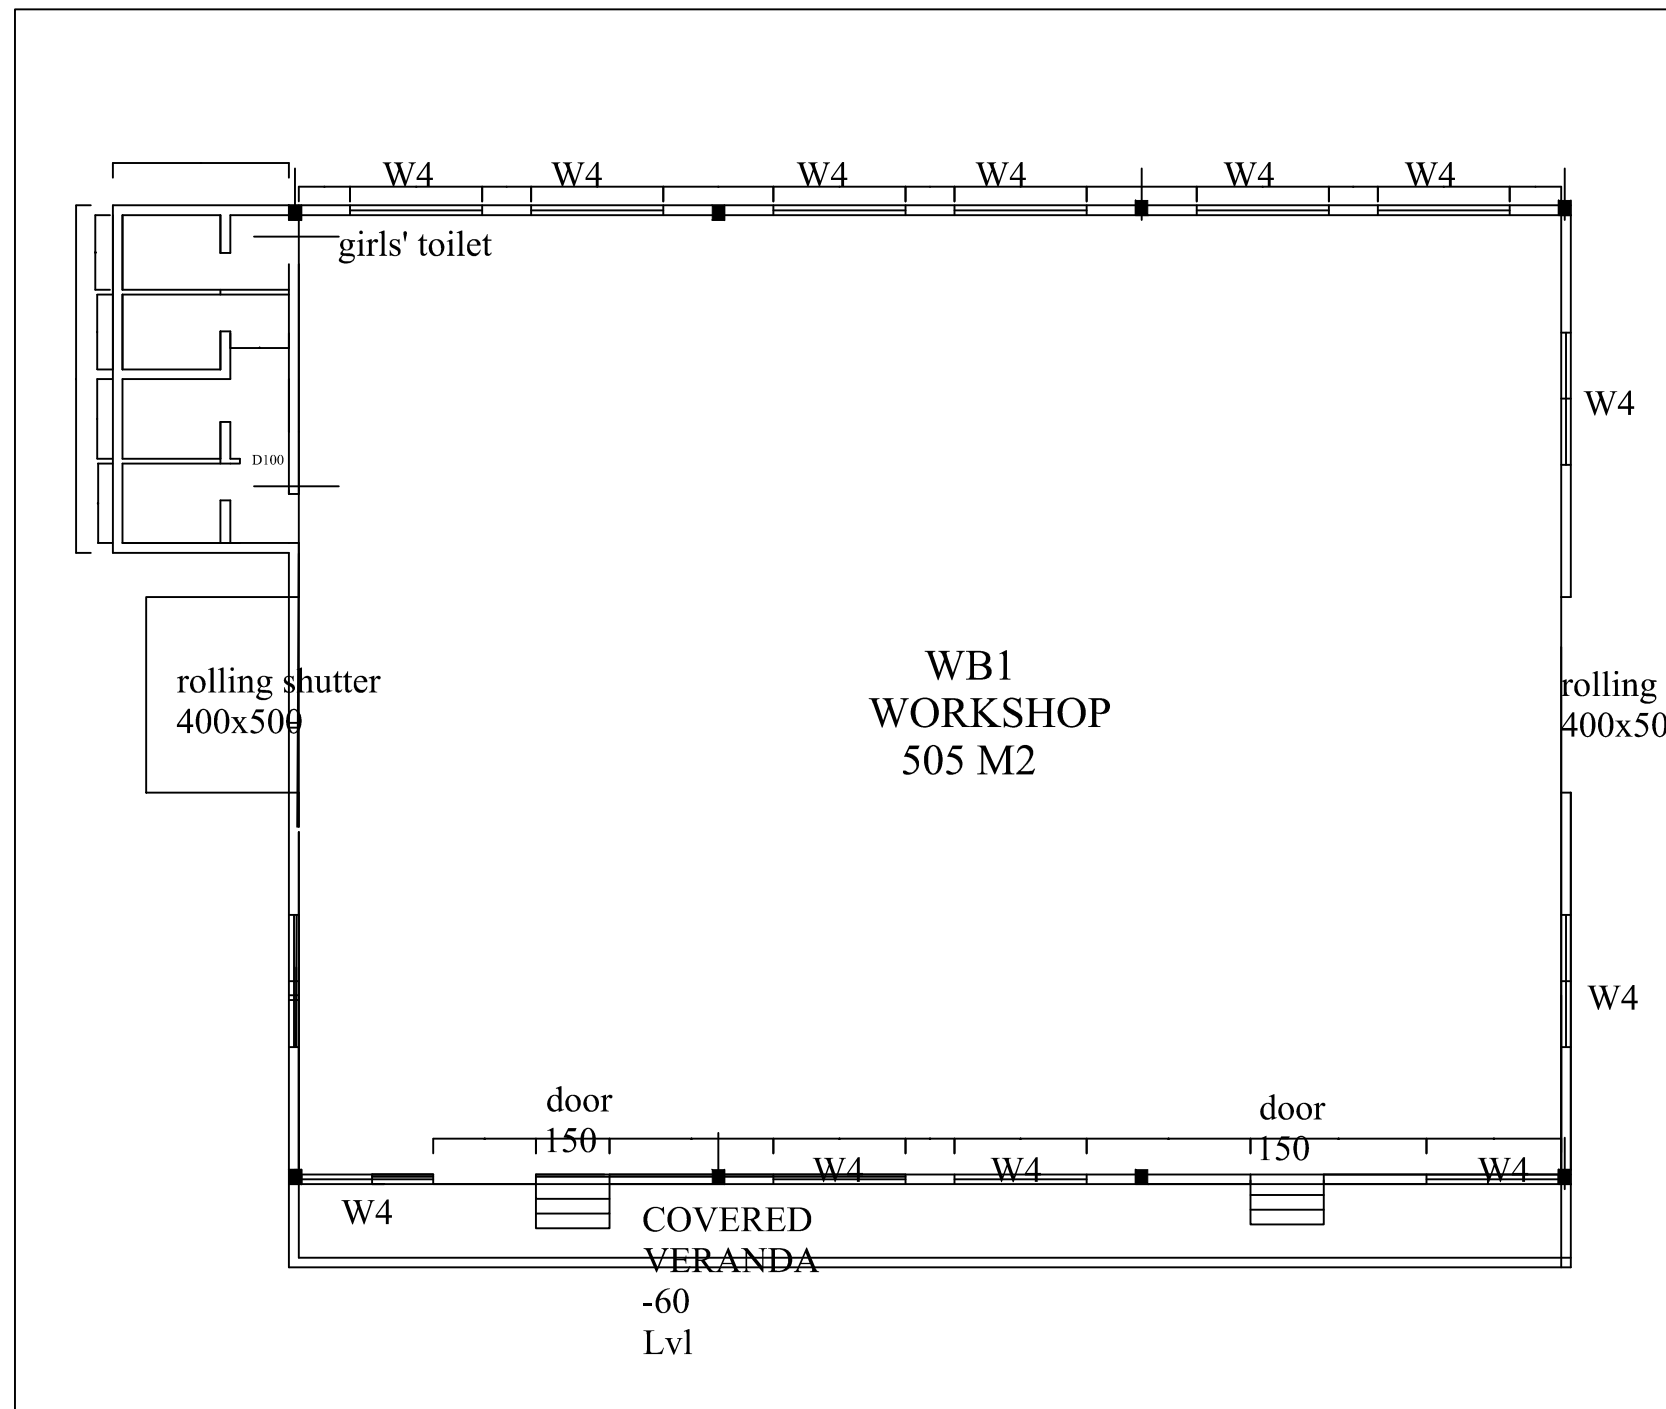

COLUMN LAYOUT

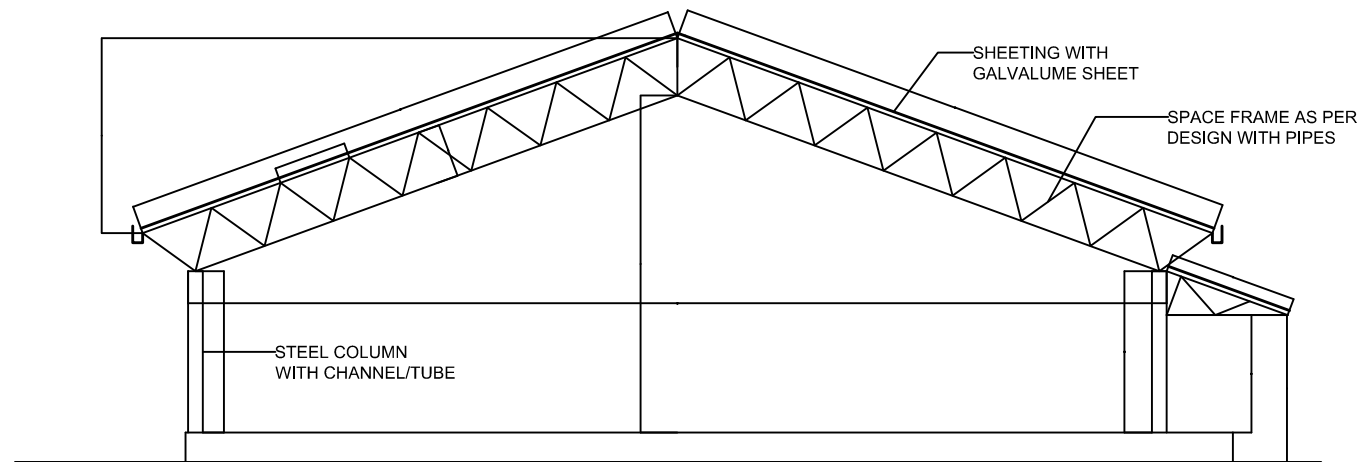

SECTION

ALL DIMENSIONS ARE IN CMS

DRAWN	DESIGN	CHECKED	APPRVD
SK	SK	HK	HK

REVISION		REMARKS
NO	DATE	
0	23-11-11	FOR INFORMATION

CLIENT NAME
M/s SREEPATHY ENGINEERING COLLEGE

PROJECT NAME
WORKSHOP BUILDING AT SREEPATHY ENGINEERING COLLEGE

DRAWING NUMBER	REV
F B S - 1 1 - 4 8 - 0 1 B	0

DRAWING TITLE
PRELIMINARY DRAWING (PLAN & SECTION)



30/506-P, 2nd Floor, SK Complex, Kovoov,
 Medical College P.O, Calicut - 673008
 Ph: 0495- 3271867
 email: floreatbs@gmail.com